



EXISTING DAM BACK BROOK
SCALE 1:2500

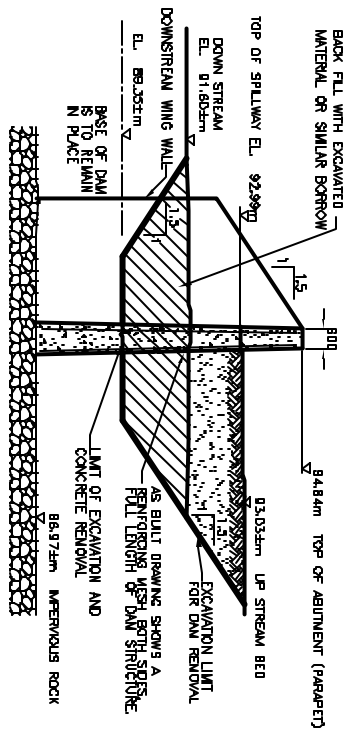


ASSUMED SECTION THRU DAM
SCALE 1:1000

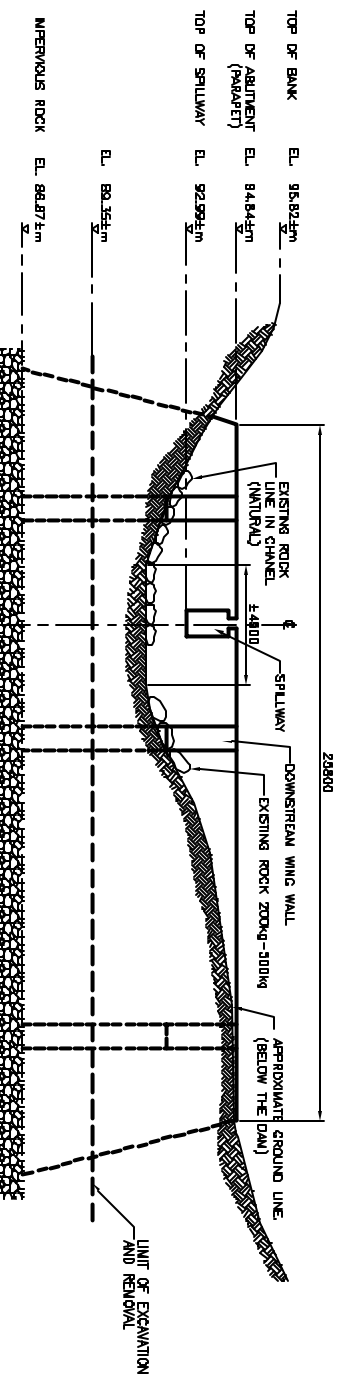

EXISTING DAM ELEVATION
SCALE 1:1125

Public Works and
Development Services
Dorchester
Dorchester
Dorchester

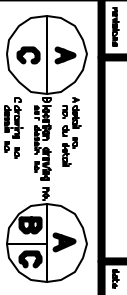

DAM REMOVAL
WESTMORELAND INSTITUTE
WESTMORELAND CO., NB

PLAN AND SECTION

Author: LARACHE
Date: MAY 2002
Approved: [Signature]
Title: [Signature]

DNA Project Number: 108518
Project Number: 108518
Drawing No: 1 OF 2